

# Floor Plan

Scale: 1/8" = 1'-0"

**BSSW**  
ARCHITECTS INC.

1500 Jackson Street, Suite 200  
Fort Myers, Florida 33901  
Phone: 941-278-3838 Fax: 941-275-5356


5185 Castello Drive, Suite 4  
Naples, Florida 34104  
Phone: 941-643-3103 Fax: 941-643-7435

Consultant:

Project: **Pueblo Bonito Community Room**


Client: **Owner**

Project Number:	1401.01
Date:	01/08/14
Copyright © 2005, BSSW Inc. reserve copyright and other rights restricting these documents to the original site or purpose for which they were prepared. Reproductions, changes or assignments are prohibited.	
Sheet Number:	<b>SK1</b>

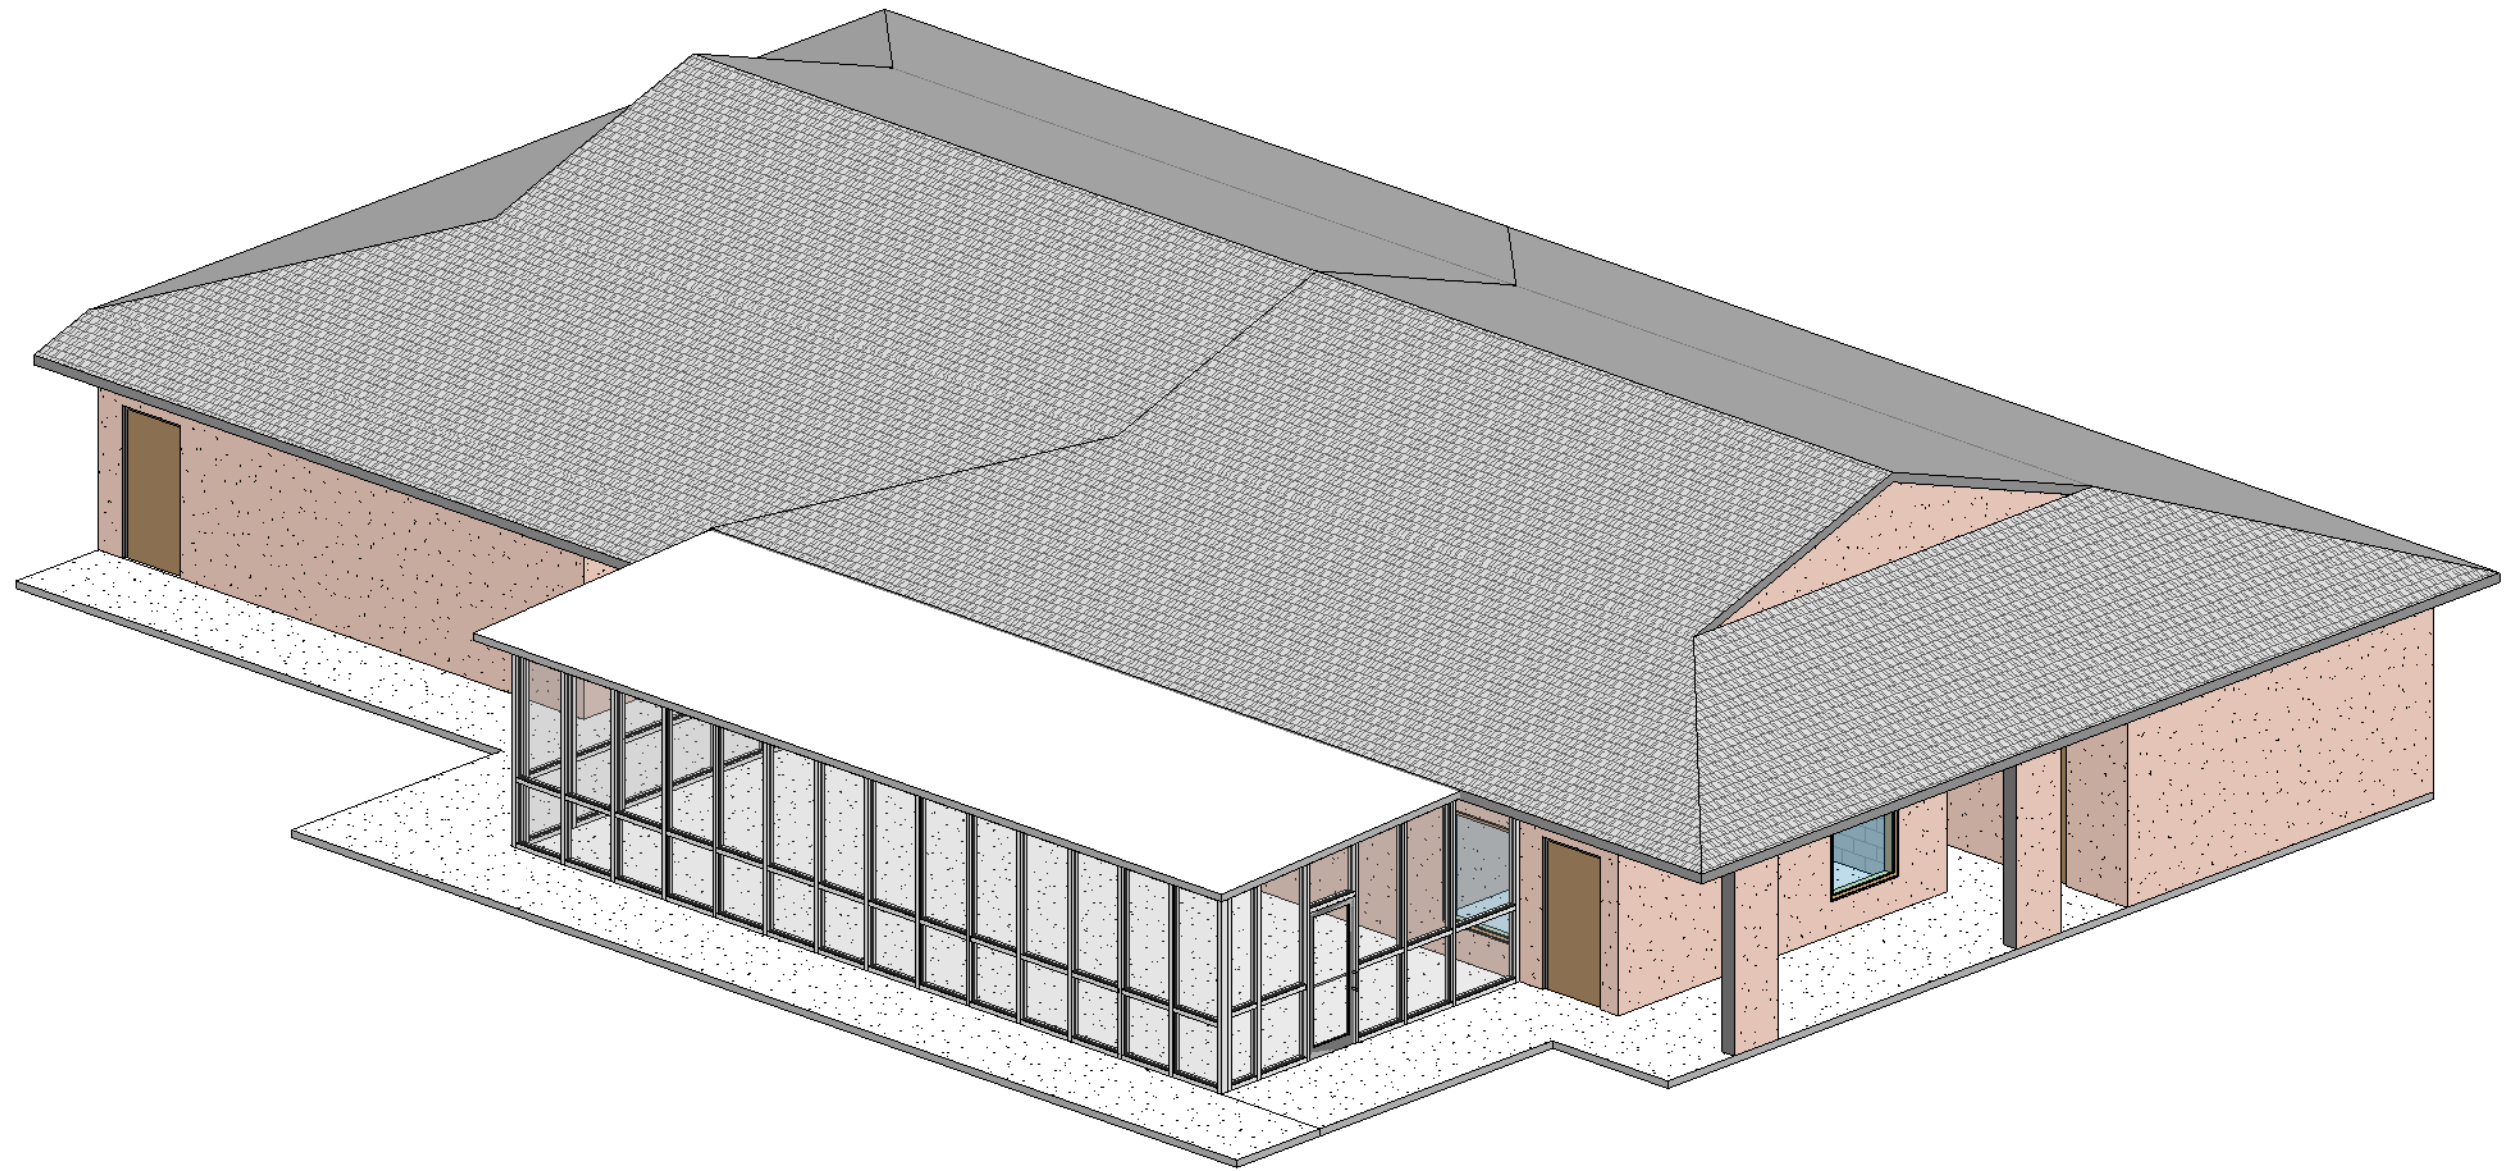


## Front Right Perspective

Scale:


 <p>1500 Jackson Street, Suite 200 Fort Myers, Florida 33901 Phone: 941-278-3838 Fax: 941-275-5356</p> <p>5185 Castello Drive, Suite 4 Naples, Florida 34104 Phone: 941-643-3103 Fax: 941-643-7435</p>	<p>Consultant:</p>	<p>Project: <b>Pueblo Bonito Community Room</b></p> <p>Client: <b>Owner</b></p>	<p>Project Number: 1401.01</p> <p>Date: 01/09/14</p> <p><small>Copyright © 2005, BSSW Inc. reserve copyright and other rights restricting these documents to the original site or purpose for which they were prepared. Reproductions, changes or assignments are prohibited.</small></p> <p>Sheet Number: <b>SK2</b></p>
--	--------------------	---	---




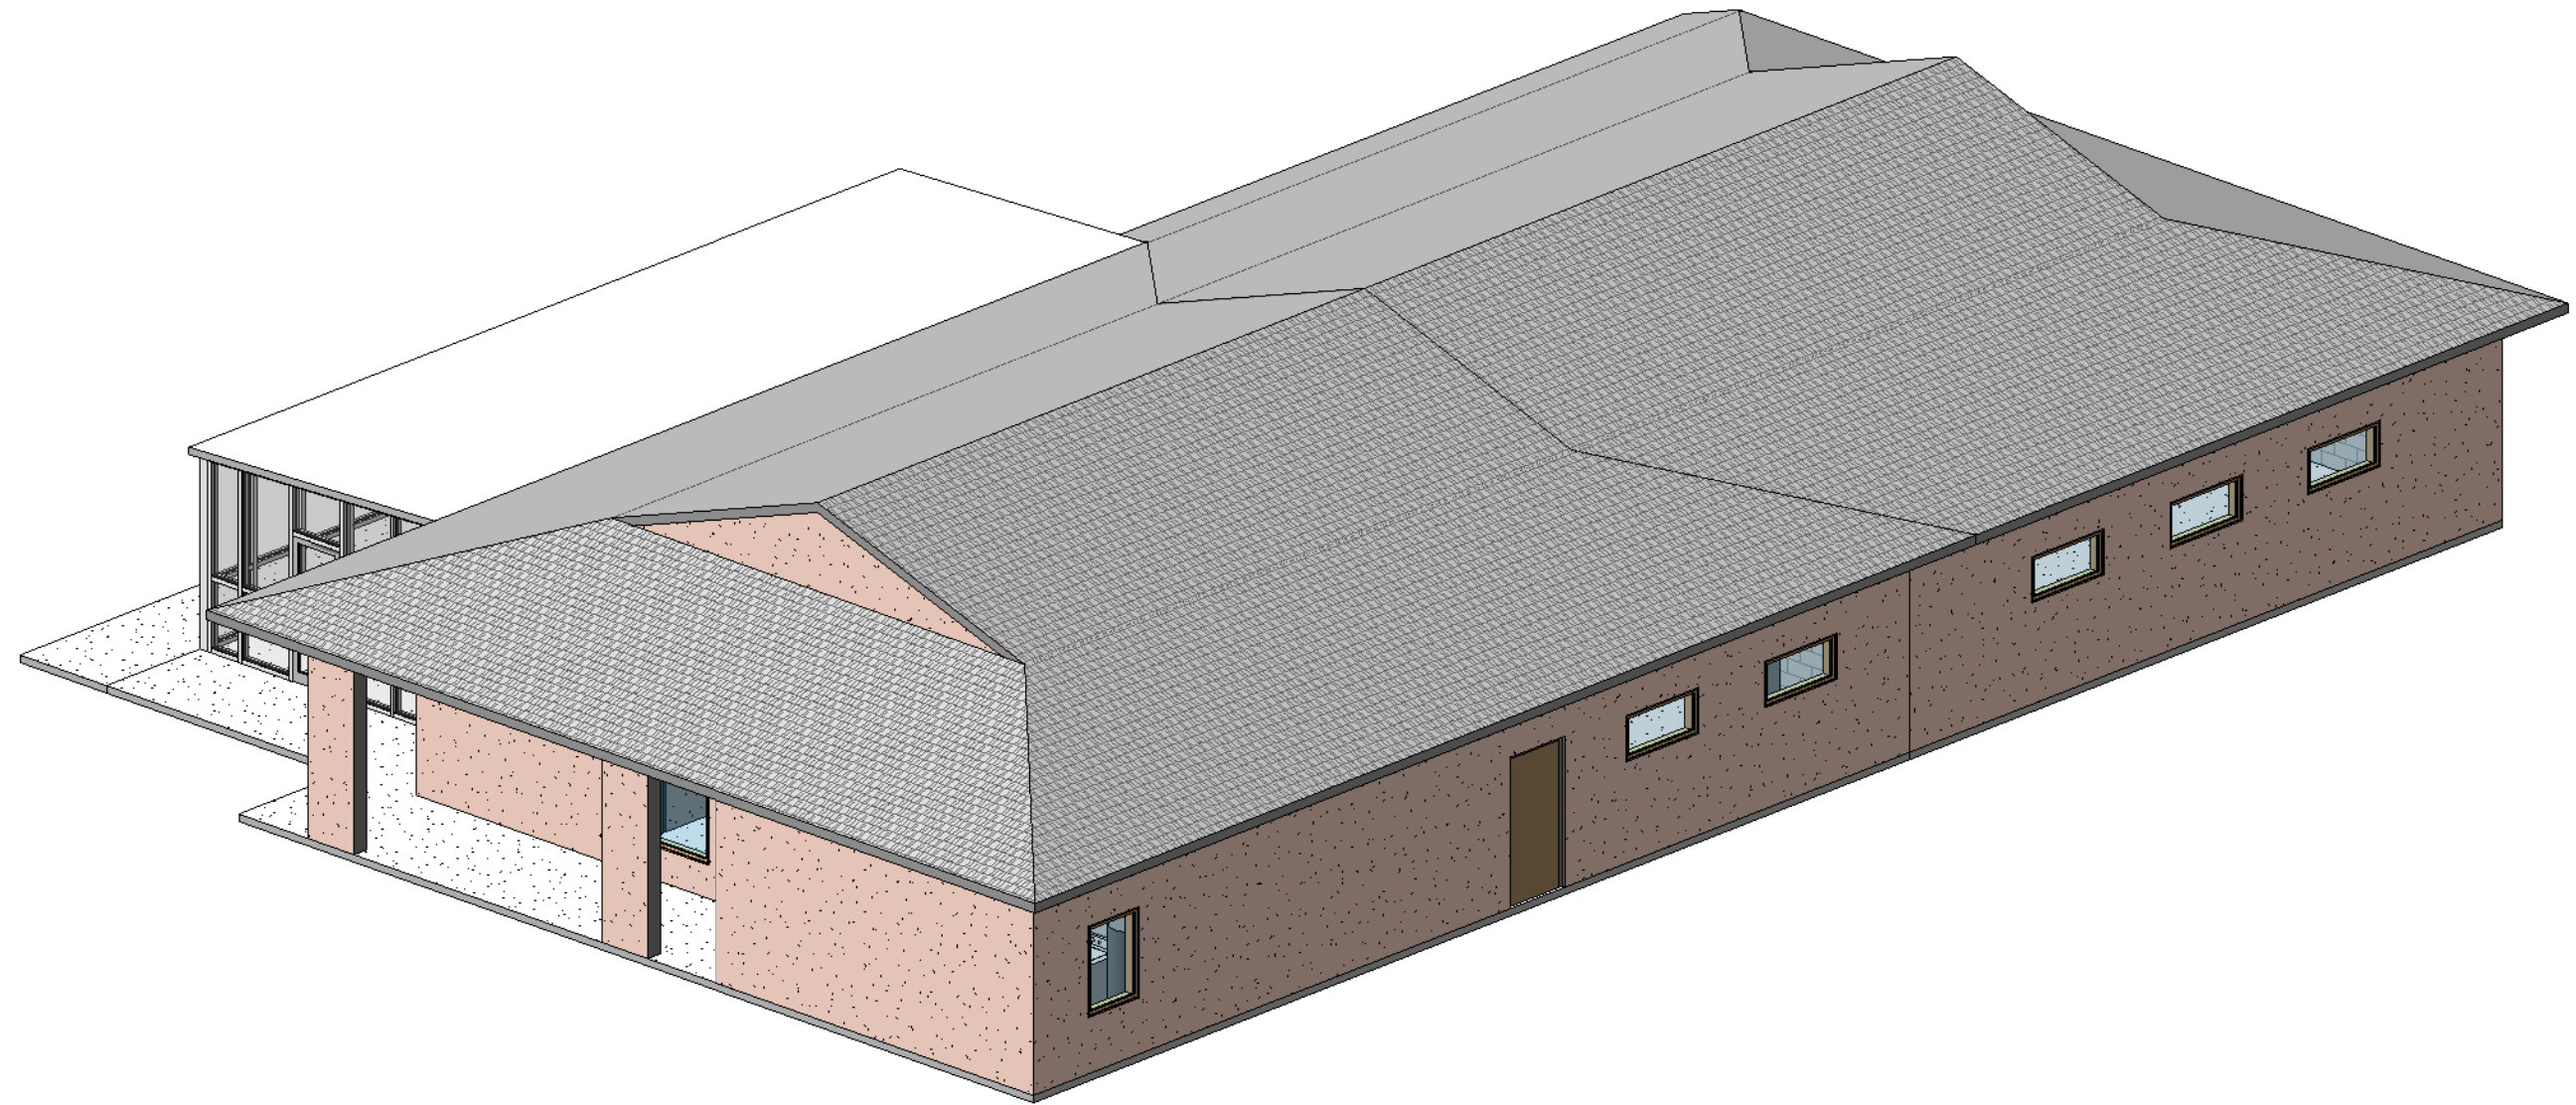

## Rear Left Perspective


Scale:


 1500 Jackson Street, Suite 200 Fort Myers, Florida 33901 Phone: 941-278-3838 Fax: 941-275-5356 5185 Castello Drive, Suite 4 Naples, Florida 34104 Phone: 941-643-3103 Fax: 941-643-7435	Consultant:	Project: <b>Pueblo Bonito Community Room</b>	Project Number: 1401.01	
			Client: <b>Owner</b>	Date: 01/09/14
	Copyright © 2005, BSSW Inc. reserve copyright and other rights restricting these documents to the original site or purpose for which they were prepared. Reproductions, changes or assignments are prohibited.			Sheet Number: <b>SK3</b>

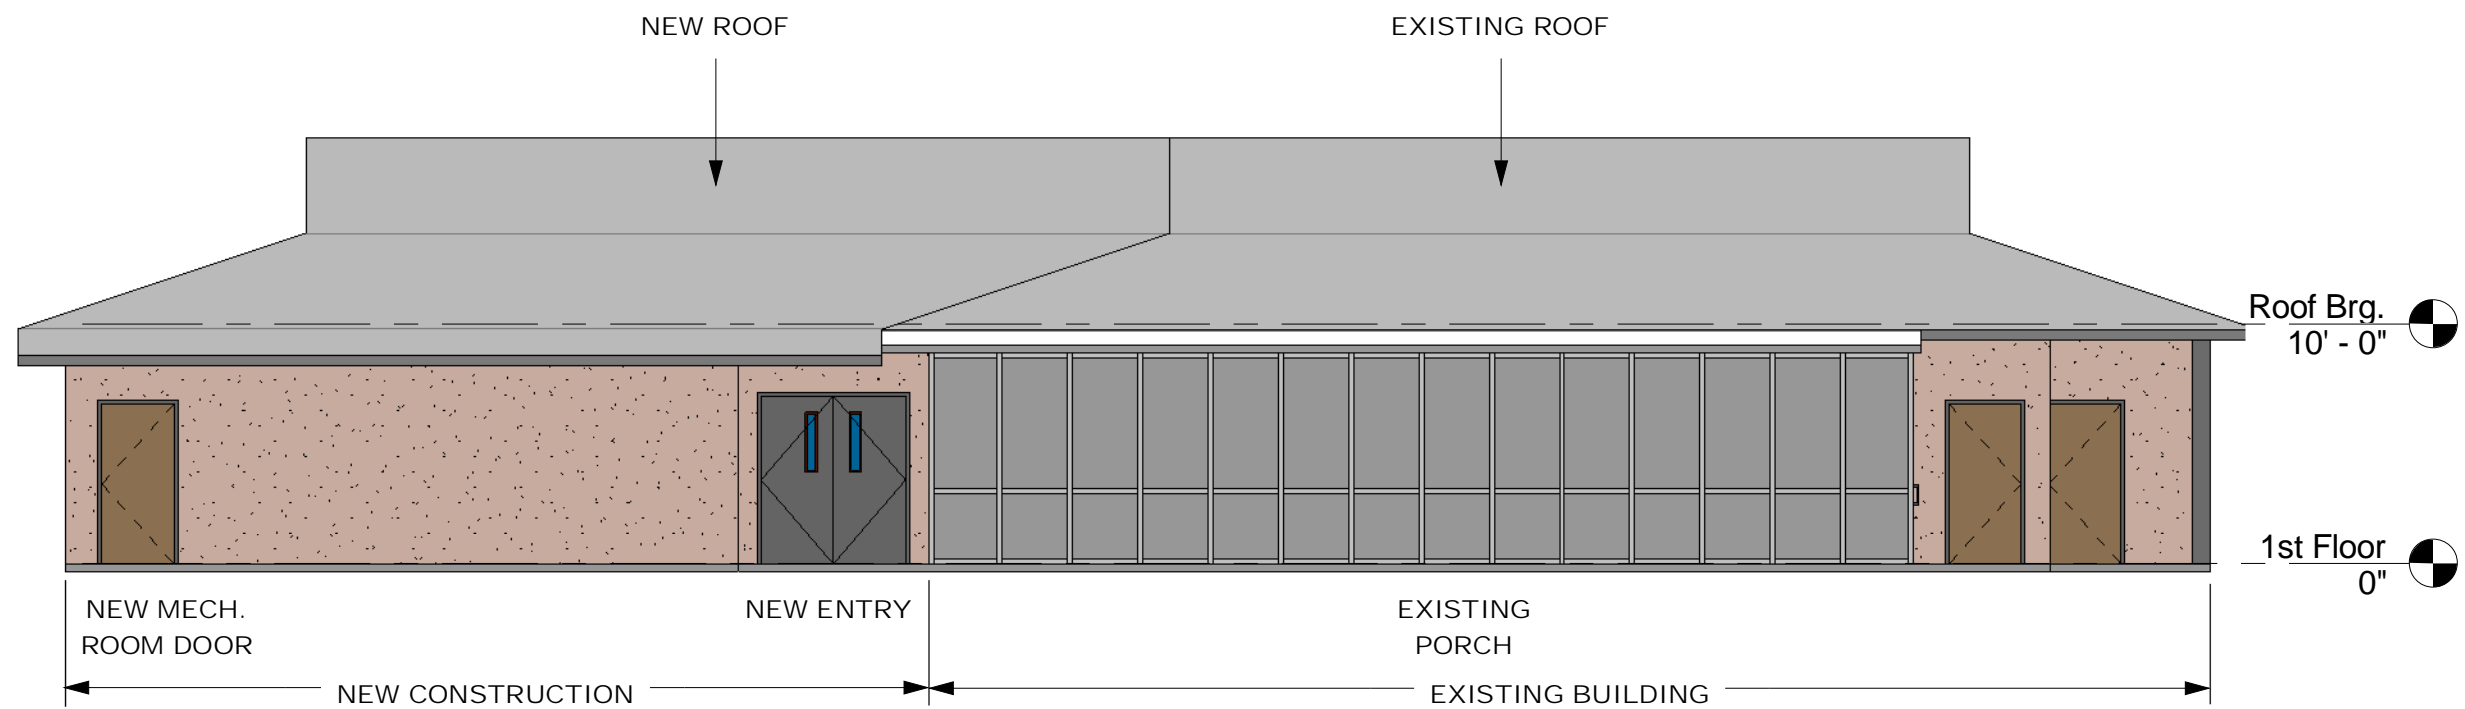

# Front Elevation


Scale: 1/8" = 1'-0"

 <p>1500 Jackson Street, Suite 200 Fort Myers, Florida 33901 Phone: 941-279-3838 Fax: 941-275-5356</p> <p>5185 Castello Drive, Suite 4 Naples, Florida 34104 Phone: 941-643-3103 Fax: 941-643-7435</p>	Consultant:	<b>Project: Pueblo Bonito Community Room</b>  Client: <b>Owner</b>	Project Number: 1401.01
			Date: 01/09/14
			Copyright © 2005, BSSW Inc. reserve copyright and other rights restricting these documents to the original site or purpose for which they were prepared. Reproductions, changes or assignments are prohibited.
			Sheet Number: <b>SK4</b>

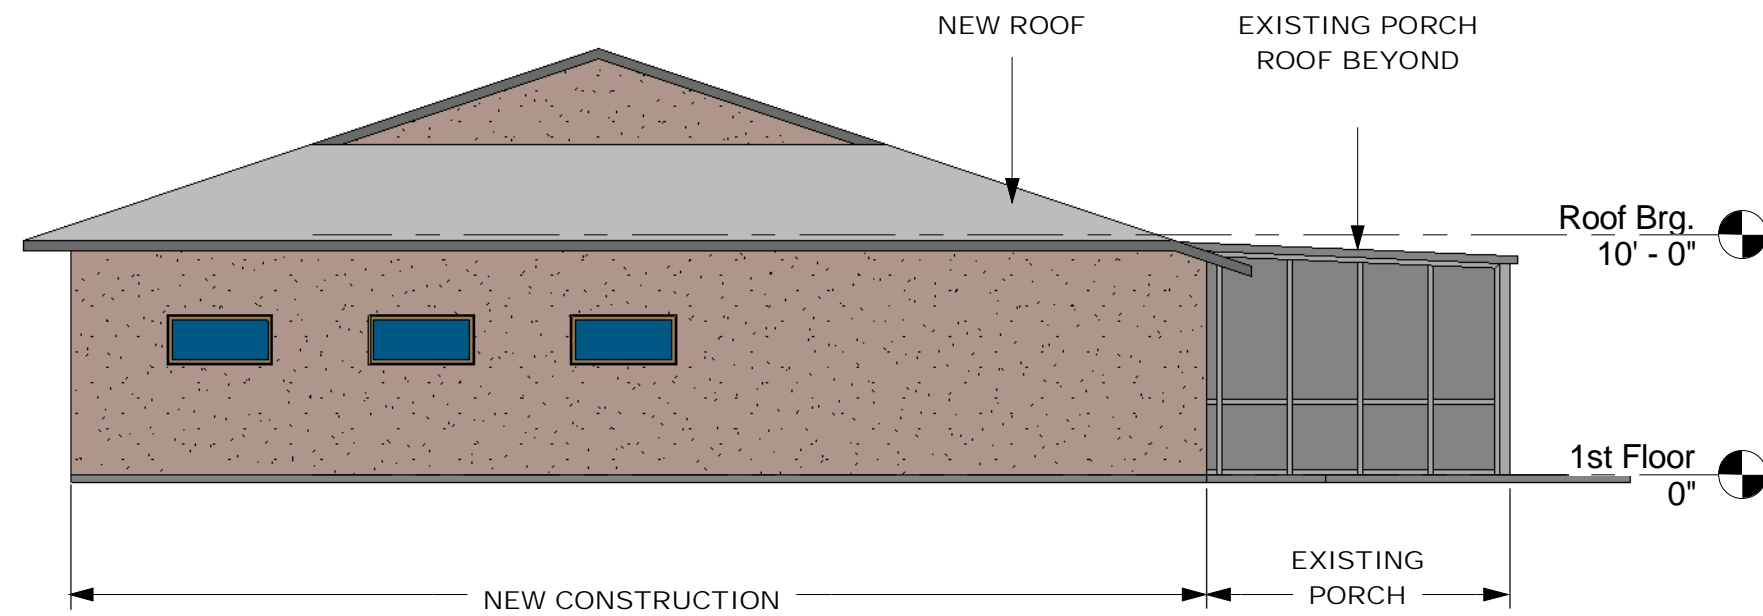

# Left Elevation

Scale: 1/8" = 1'-0"

 <p>1500 Jackson Street, Suite 200 Fort Myers, Florida 33901 Phone: 941-279-3838 Fax: 941-275-5356</p> <p>5185 Castello Drive, Suite 4 Naples, Florida 34104 Phone: 941-643-3103 Fax: 941-643-7435</p>	<p>Consultant:</p>	<p>Project: <b>Pueblo Bonito Community Room</b></p> <p>Client: <b>Owner</b></p>	<p>Project Number: 1401.01</p> <p>Date: 01/09/14</p> <p>Copyright © 2005, BSSW Inc. reserve copyright and other rights restricting these documents to the original site or purpose for which they were prepared. Reproductions, changes or assignments are prohibited.</p> <p>Sheet Number: <b>SK5</b></p>
--	--------------------	---	--